
 


G 10 20 30 40 50 40 30 20 10 G

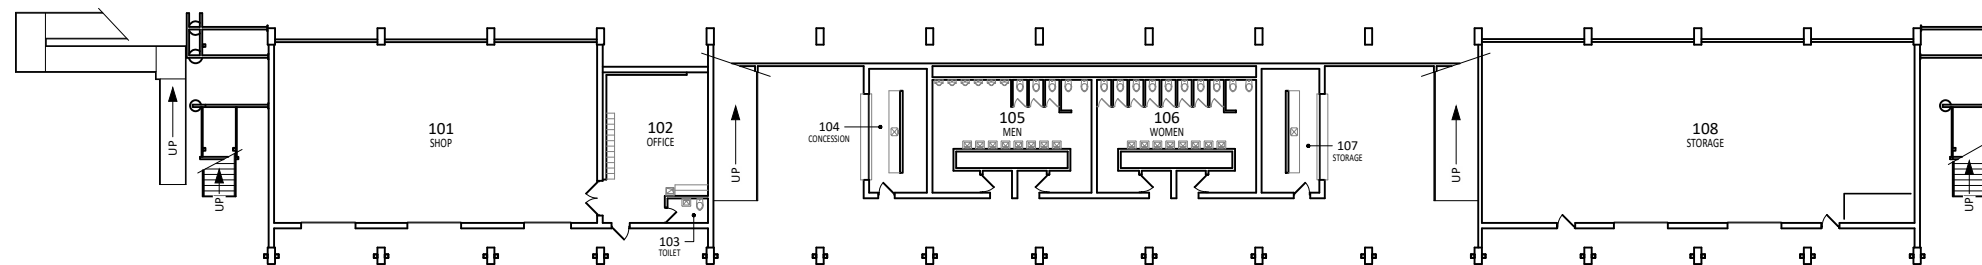

MINNESOTA STATE
UNIVERSITY
MANKATO
PLANNING & CONSTRUCTION

BLAKESLEE STADIUM
FIRST FLOOR
FLOOR PLAN

DRAWN BY: G. BORCHERT April 2021