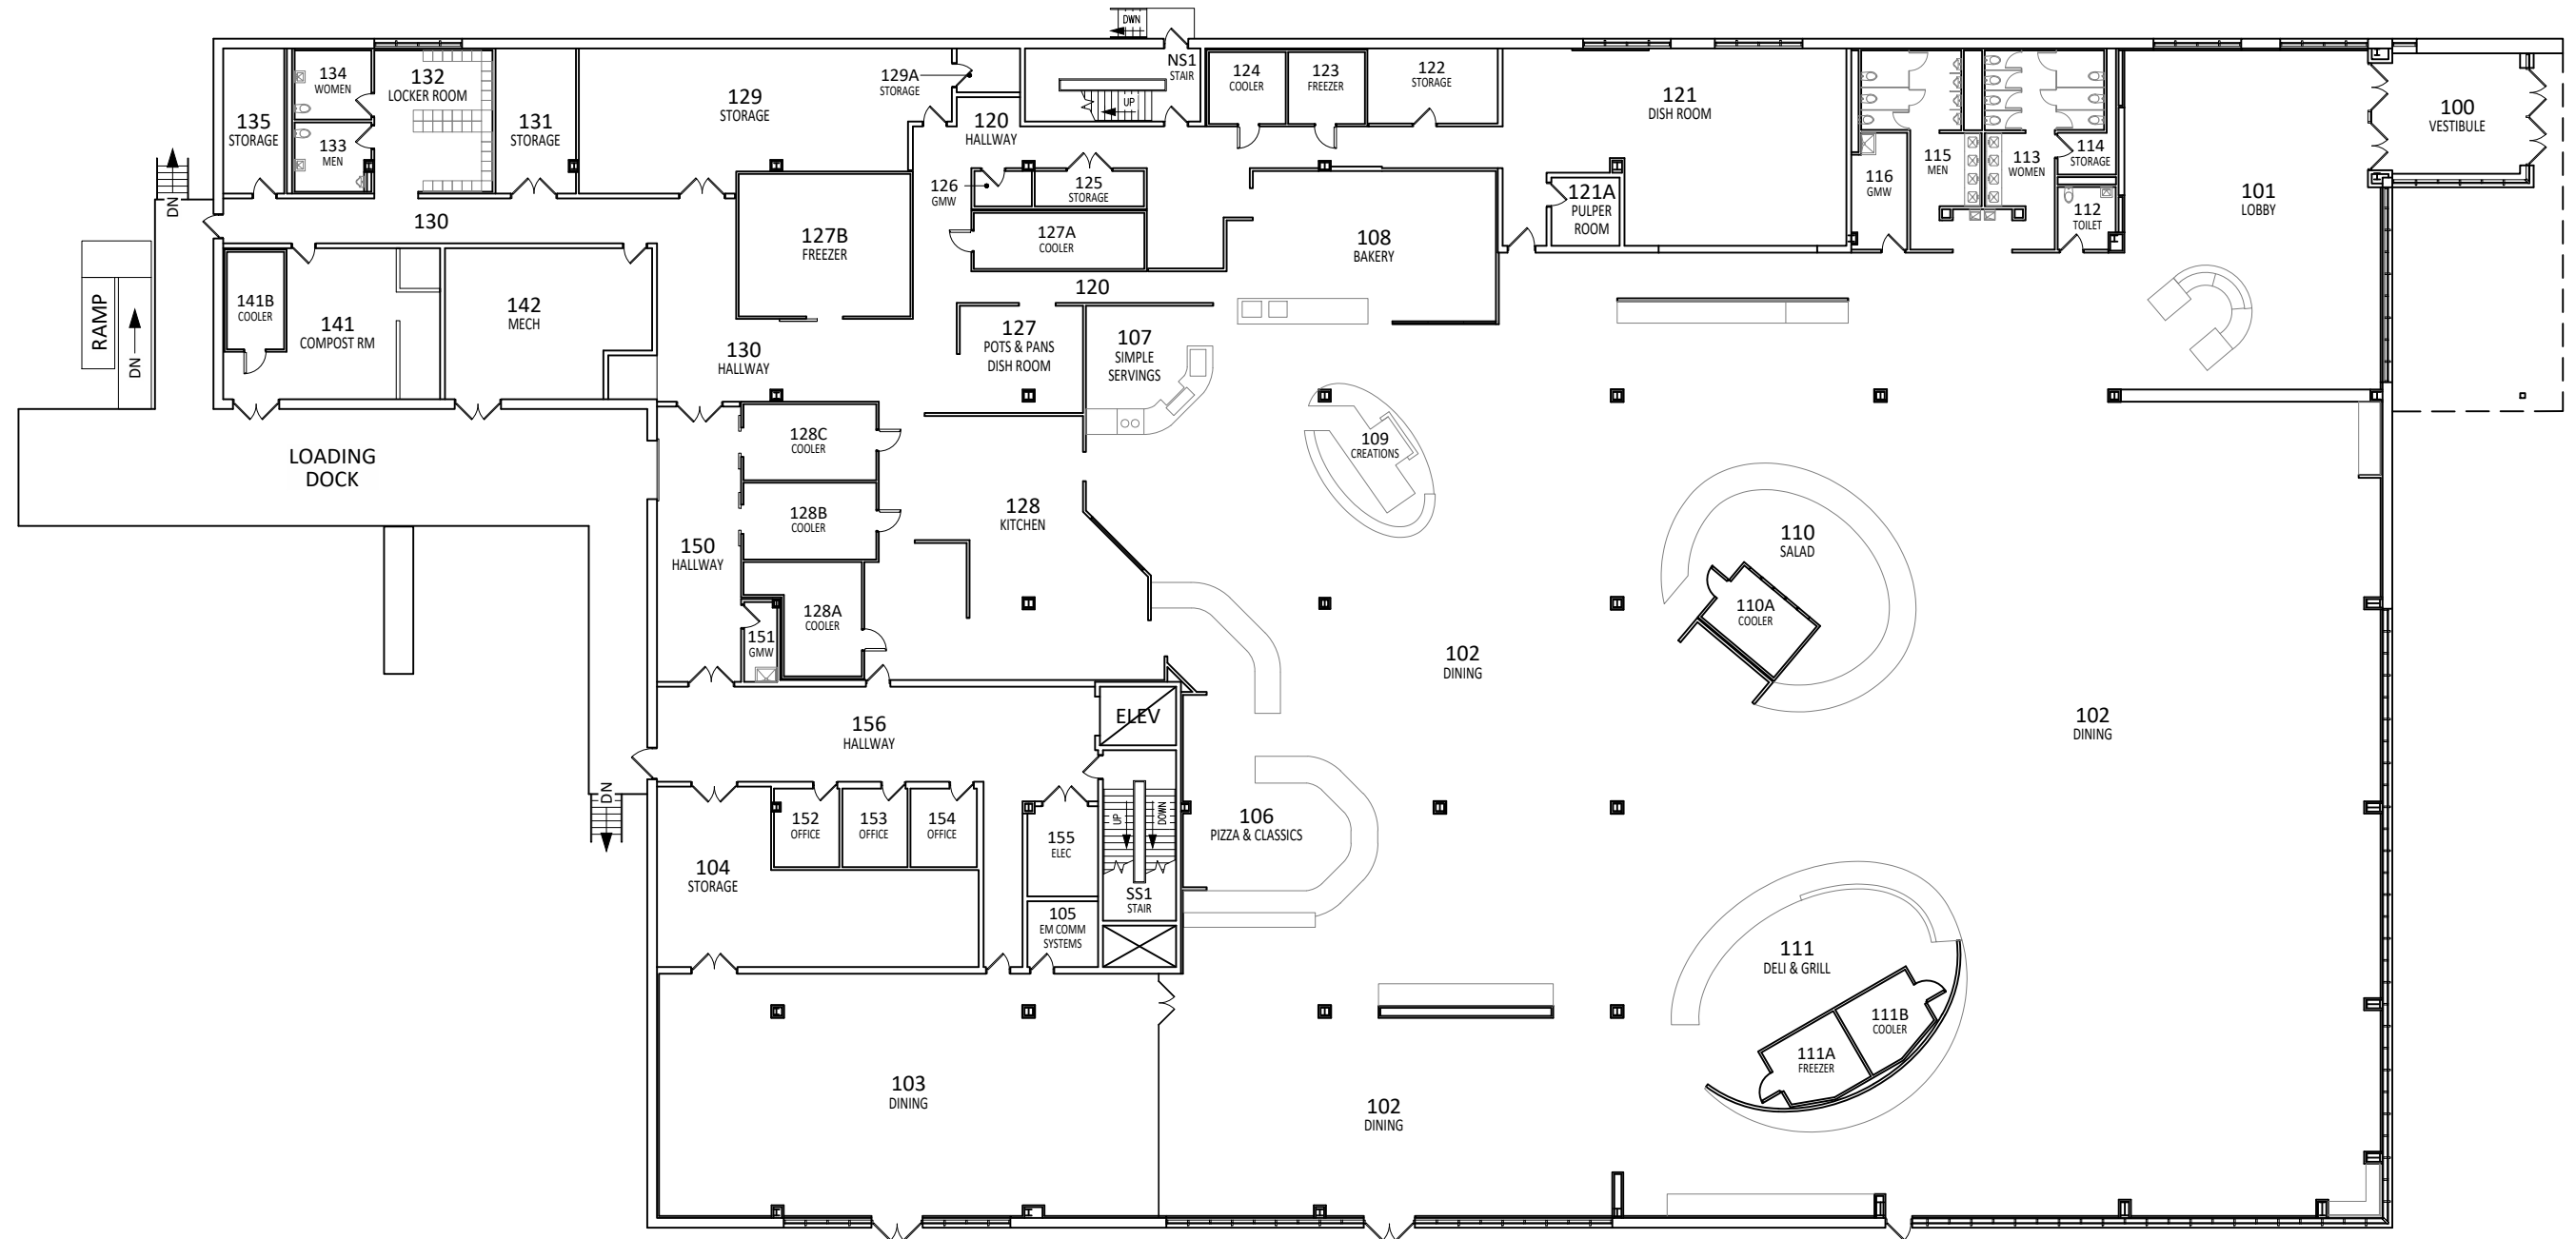


MINNESOTA STATE
UNIVERSITY
MANKATO
PLANNING & CONSTRUCTION

UNIVERSITY DINING CENTER
FIRST FLOOR
FLOOR PLAN

DRAWN BY: N. HUETTL

March 2021