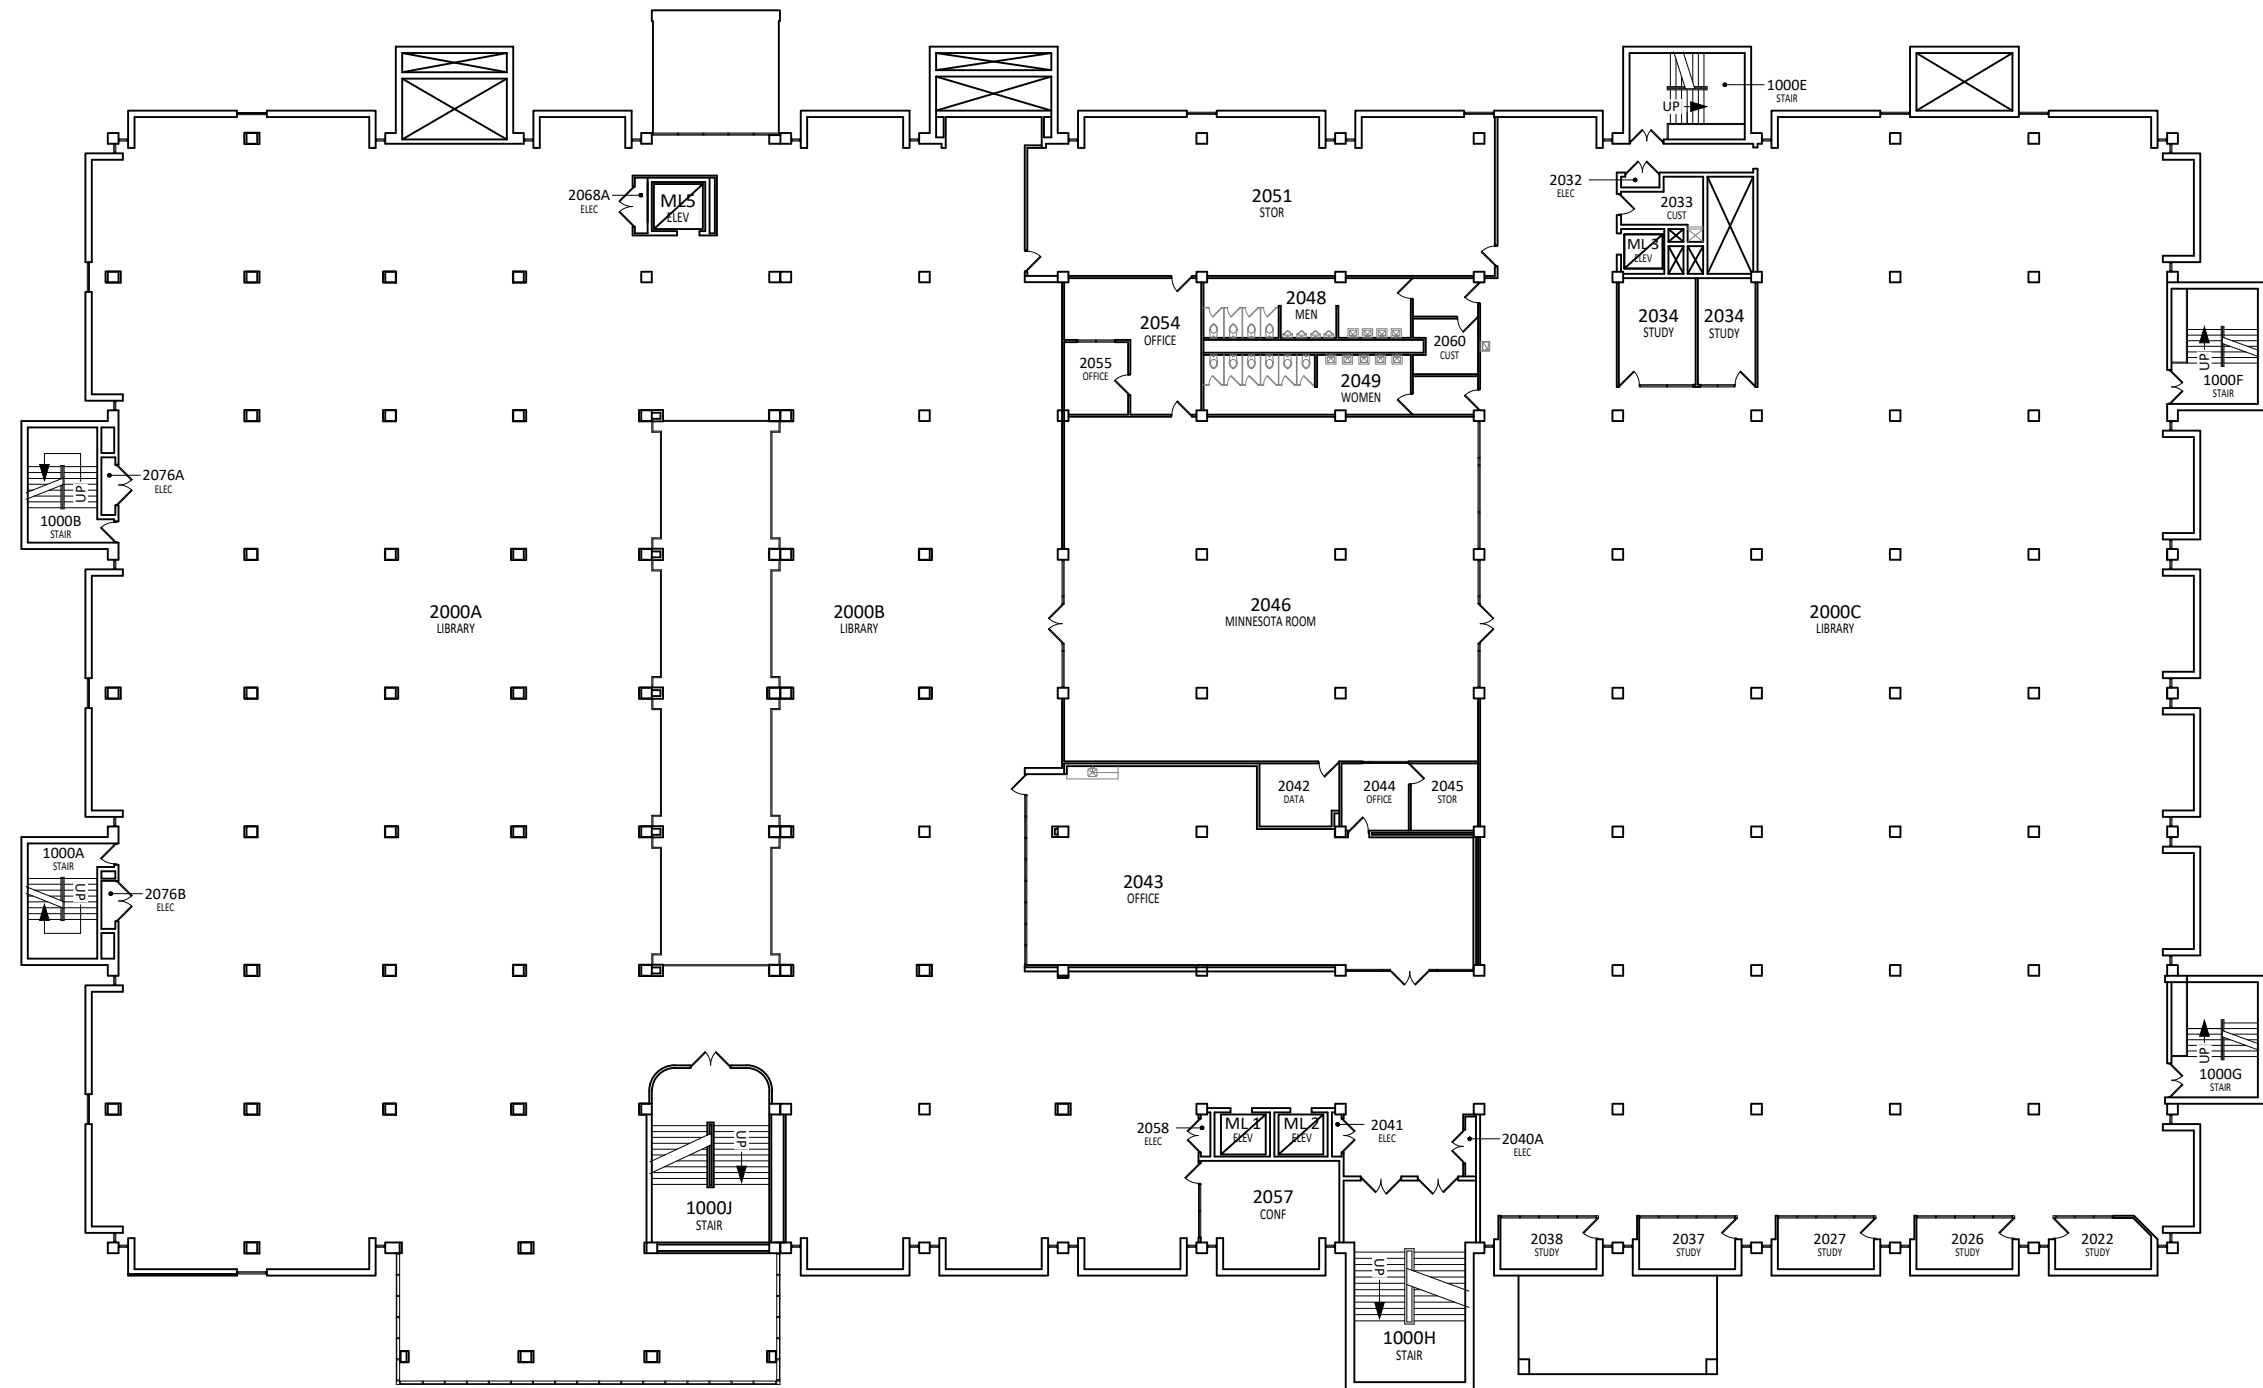


MINNESOTA STATE
UNIVERSITY
MANKATO
PLANNING & CONSTRUCTION

MEMORIAL LIBRARY
SECOND FLOOR
FLOOR PLAN

DRAWN BY: G. BORCHERT April 2021