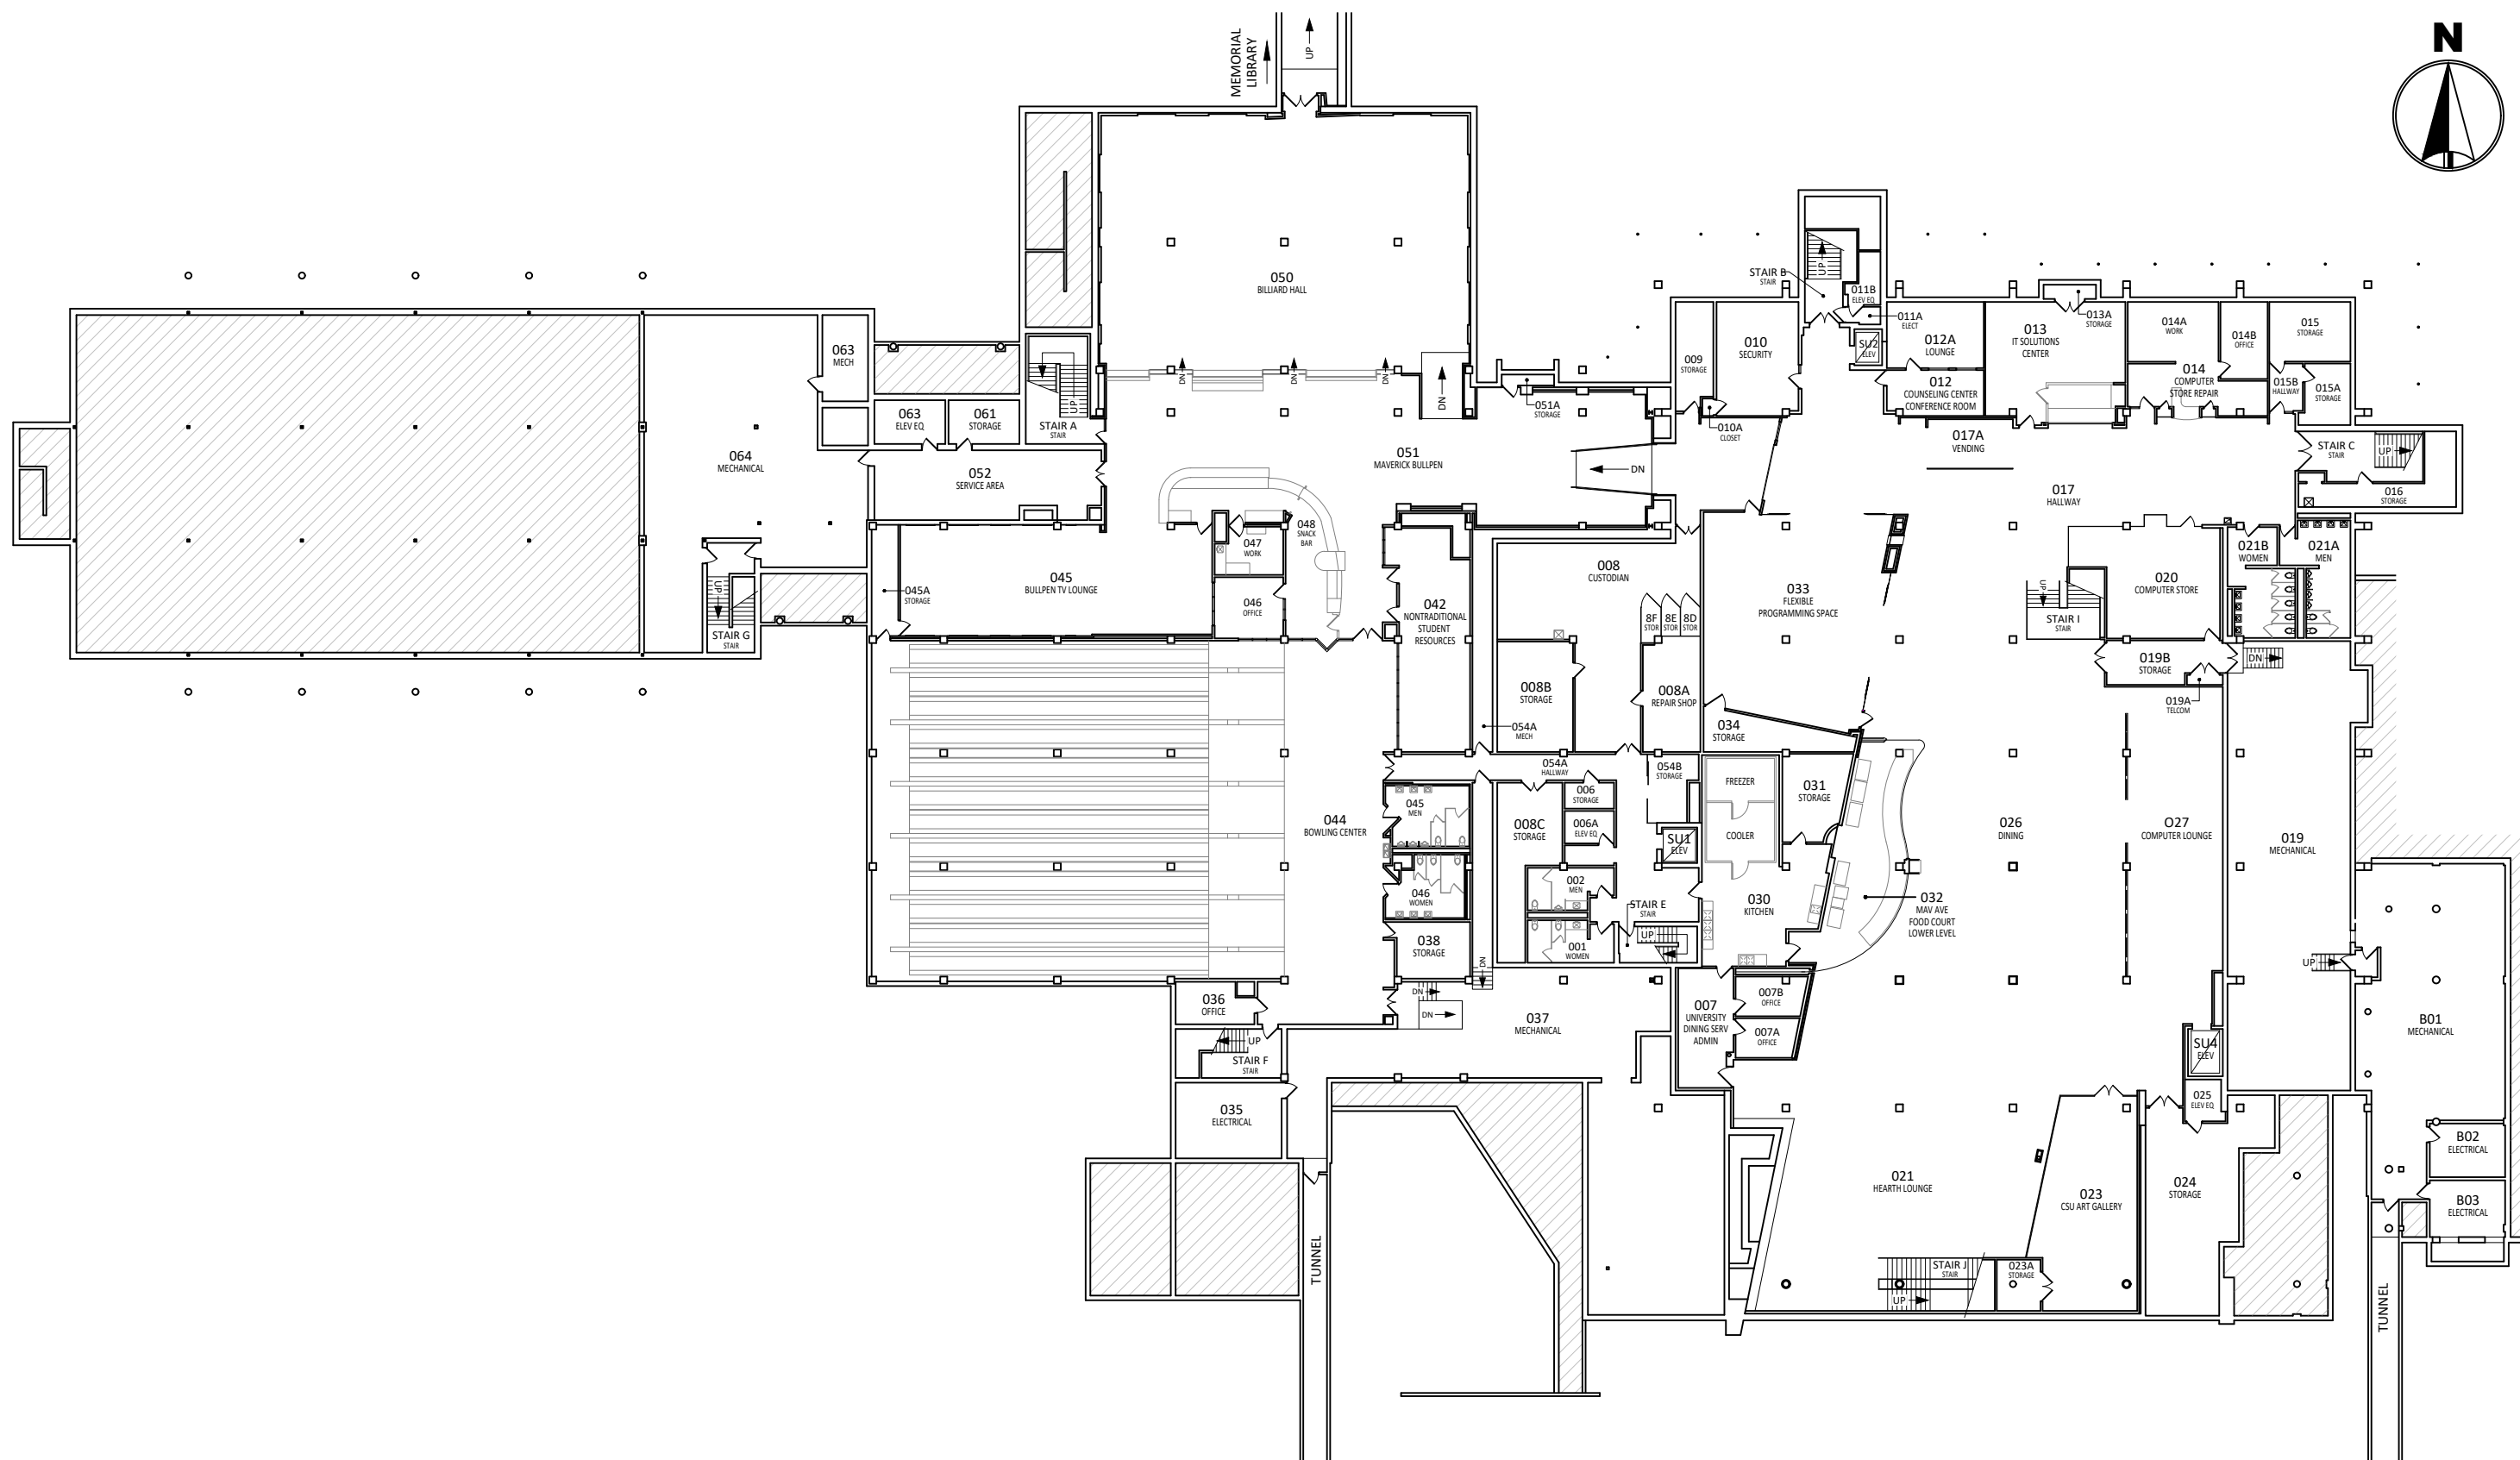


MINNESOTA STATE
UNIVERSITY
MANKATO
PLANNING & CONSTRUCTION

CENTENNIAL STUDENT UNION
LOWER LEVEL
FLOOR PLAN

DRAWN BY: G. BORCHERT

April 2021