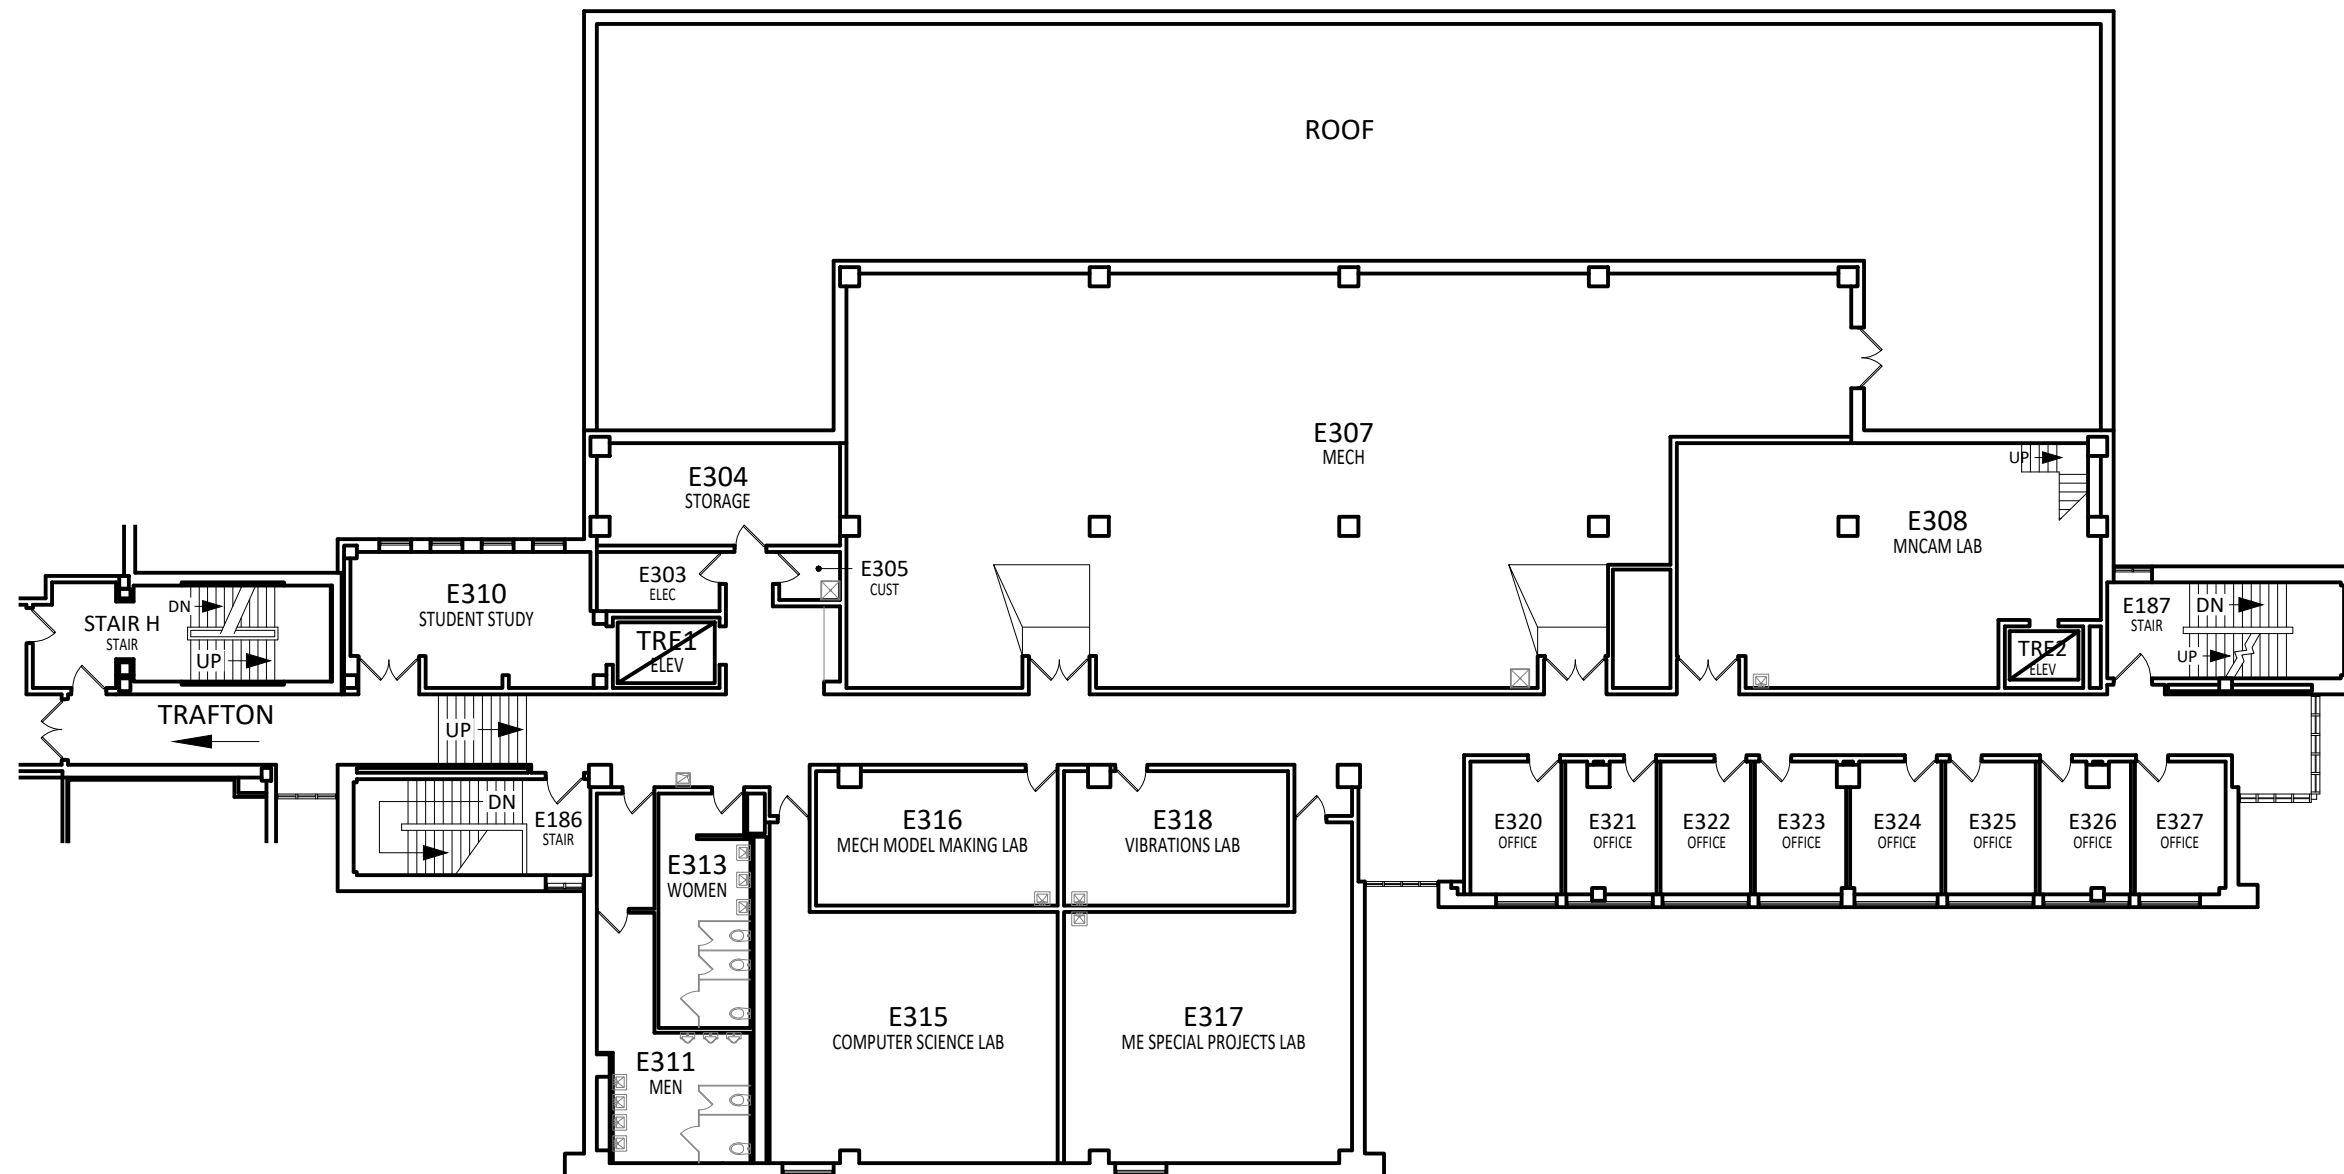


MINNESOTA STATE
UNIVERSITY
MANKATO
PLANNING & CONSTRUCTION

TRAFTON EAST
THIRD FLOOR
FLOOR PLAN

DRAWN BY: G. BORCHERT April 2021