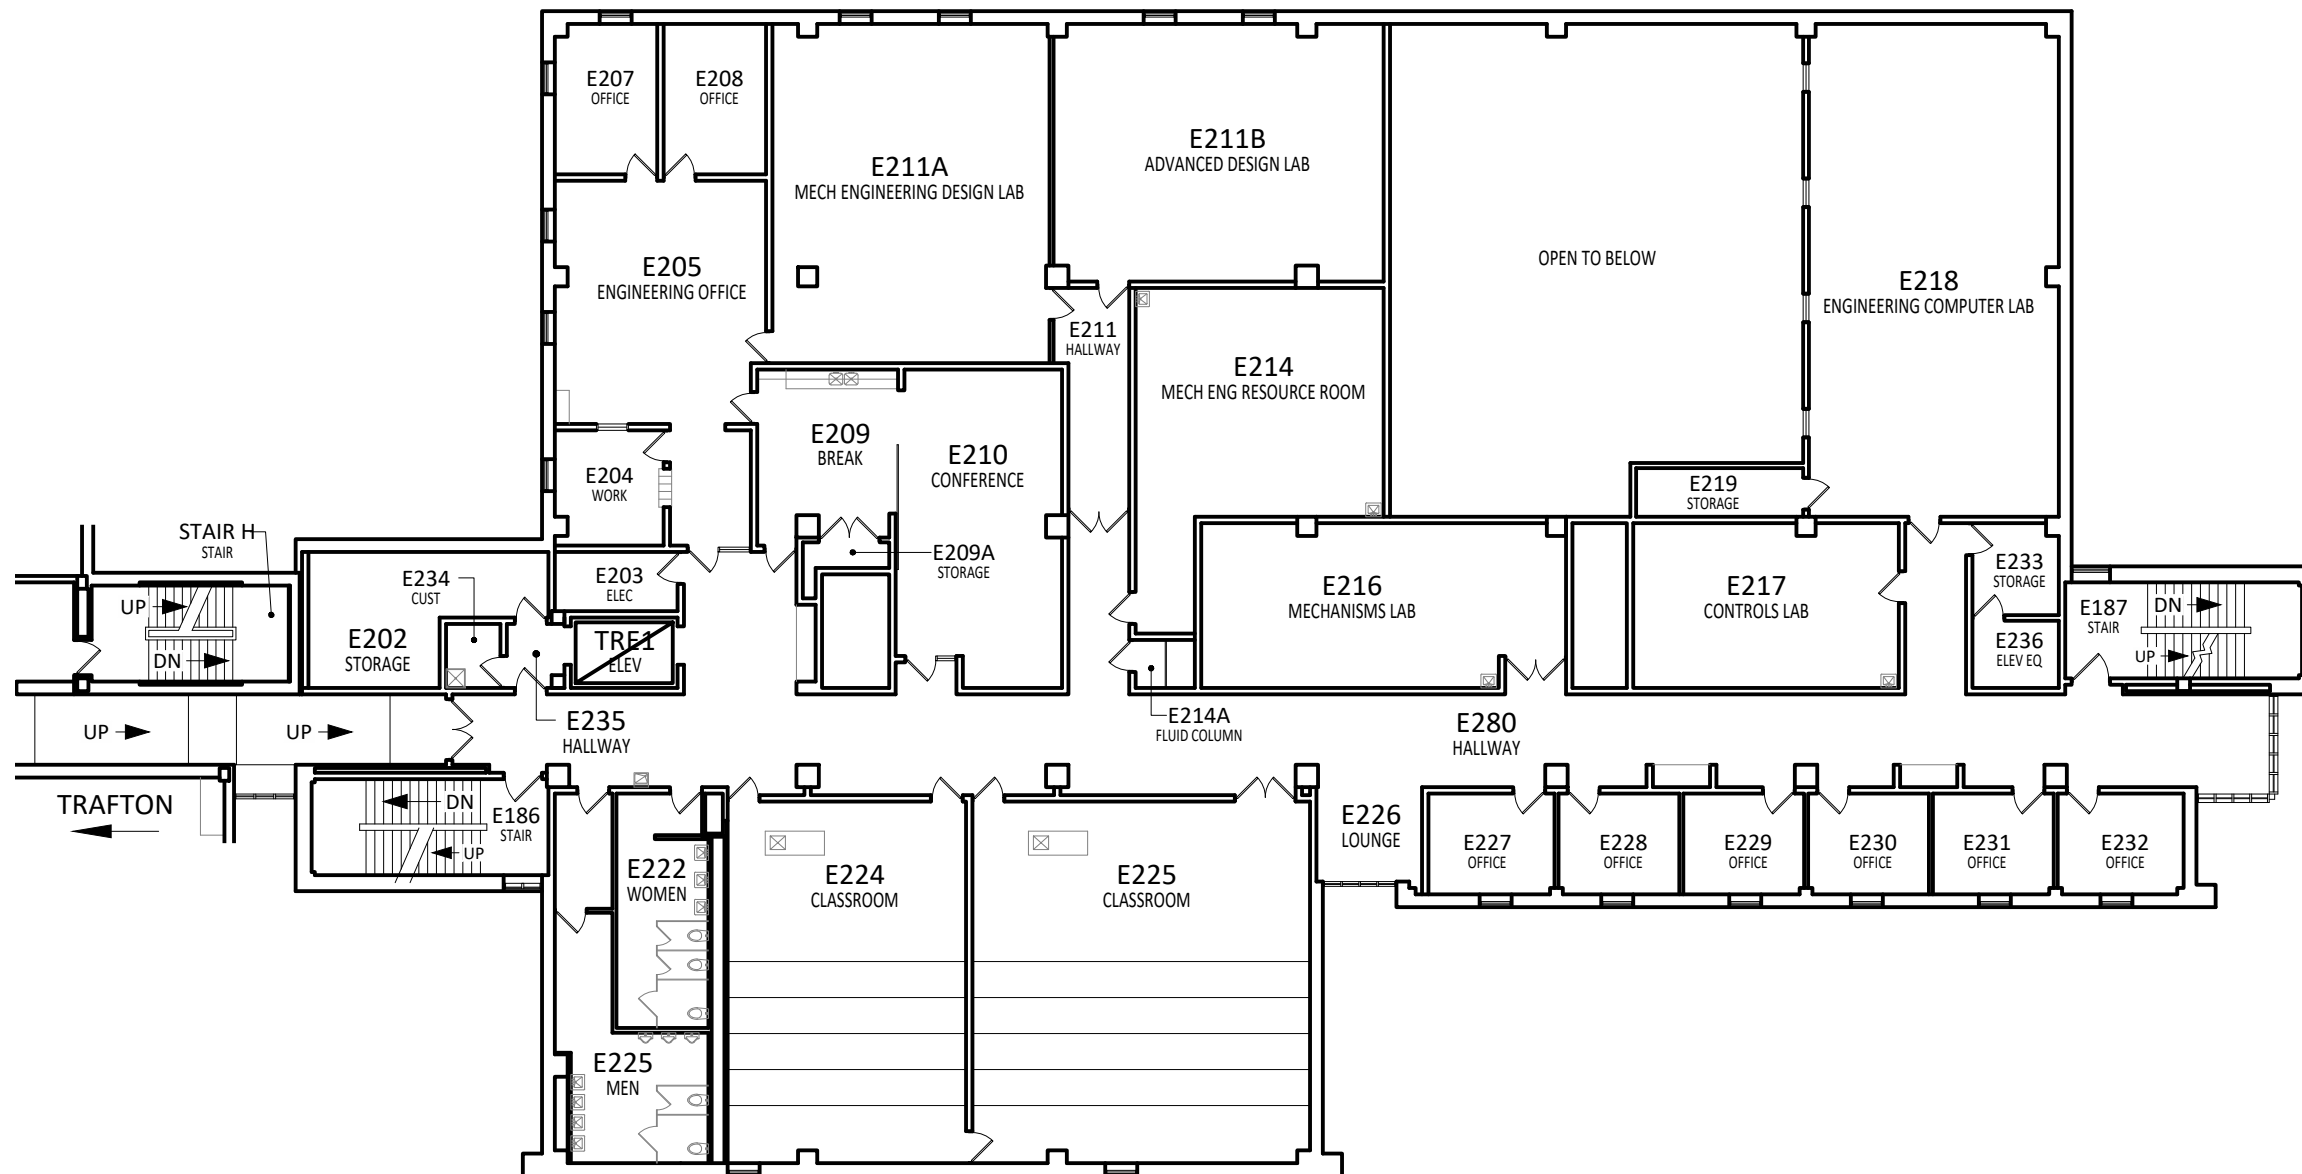


MINNESOTA STATE
UNIVERSITY
MANKATO
PLANNING & CONSTRUCTION

TRAFTON EAST
SECOND FLOOR
FLOOR PLAN

DRAWN BY: G. BORCHERT May 2023